




WILLOUGHBY ESTATE. PLAN of Engine House and Water Supply to WILLOUGHBY HOUSE.

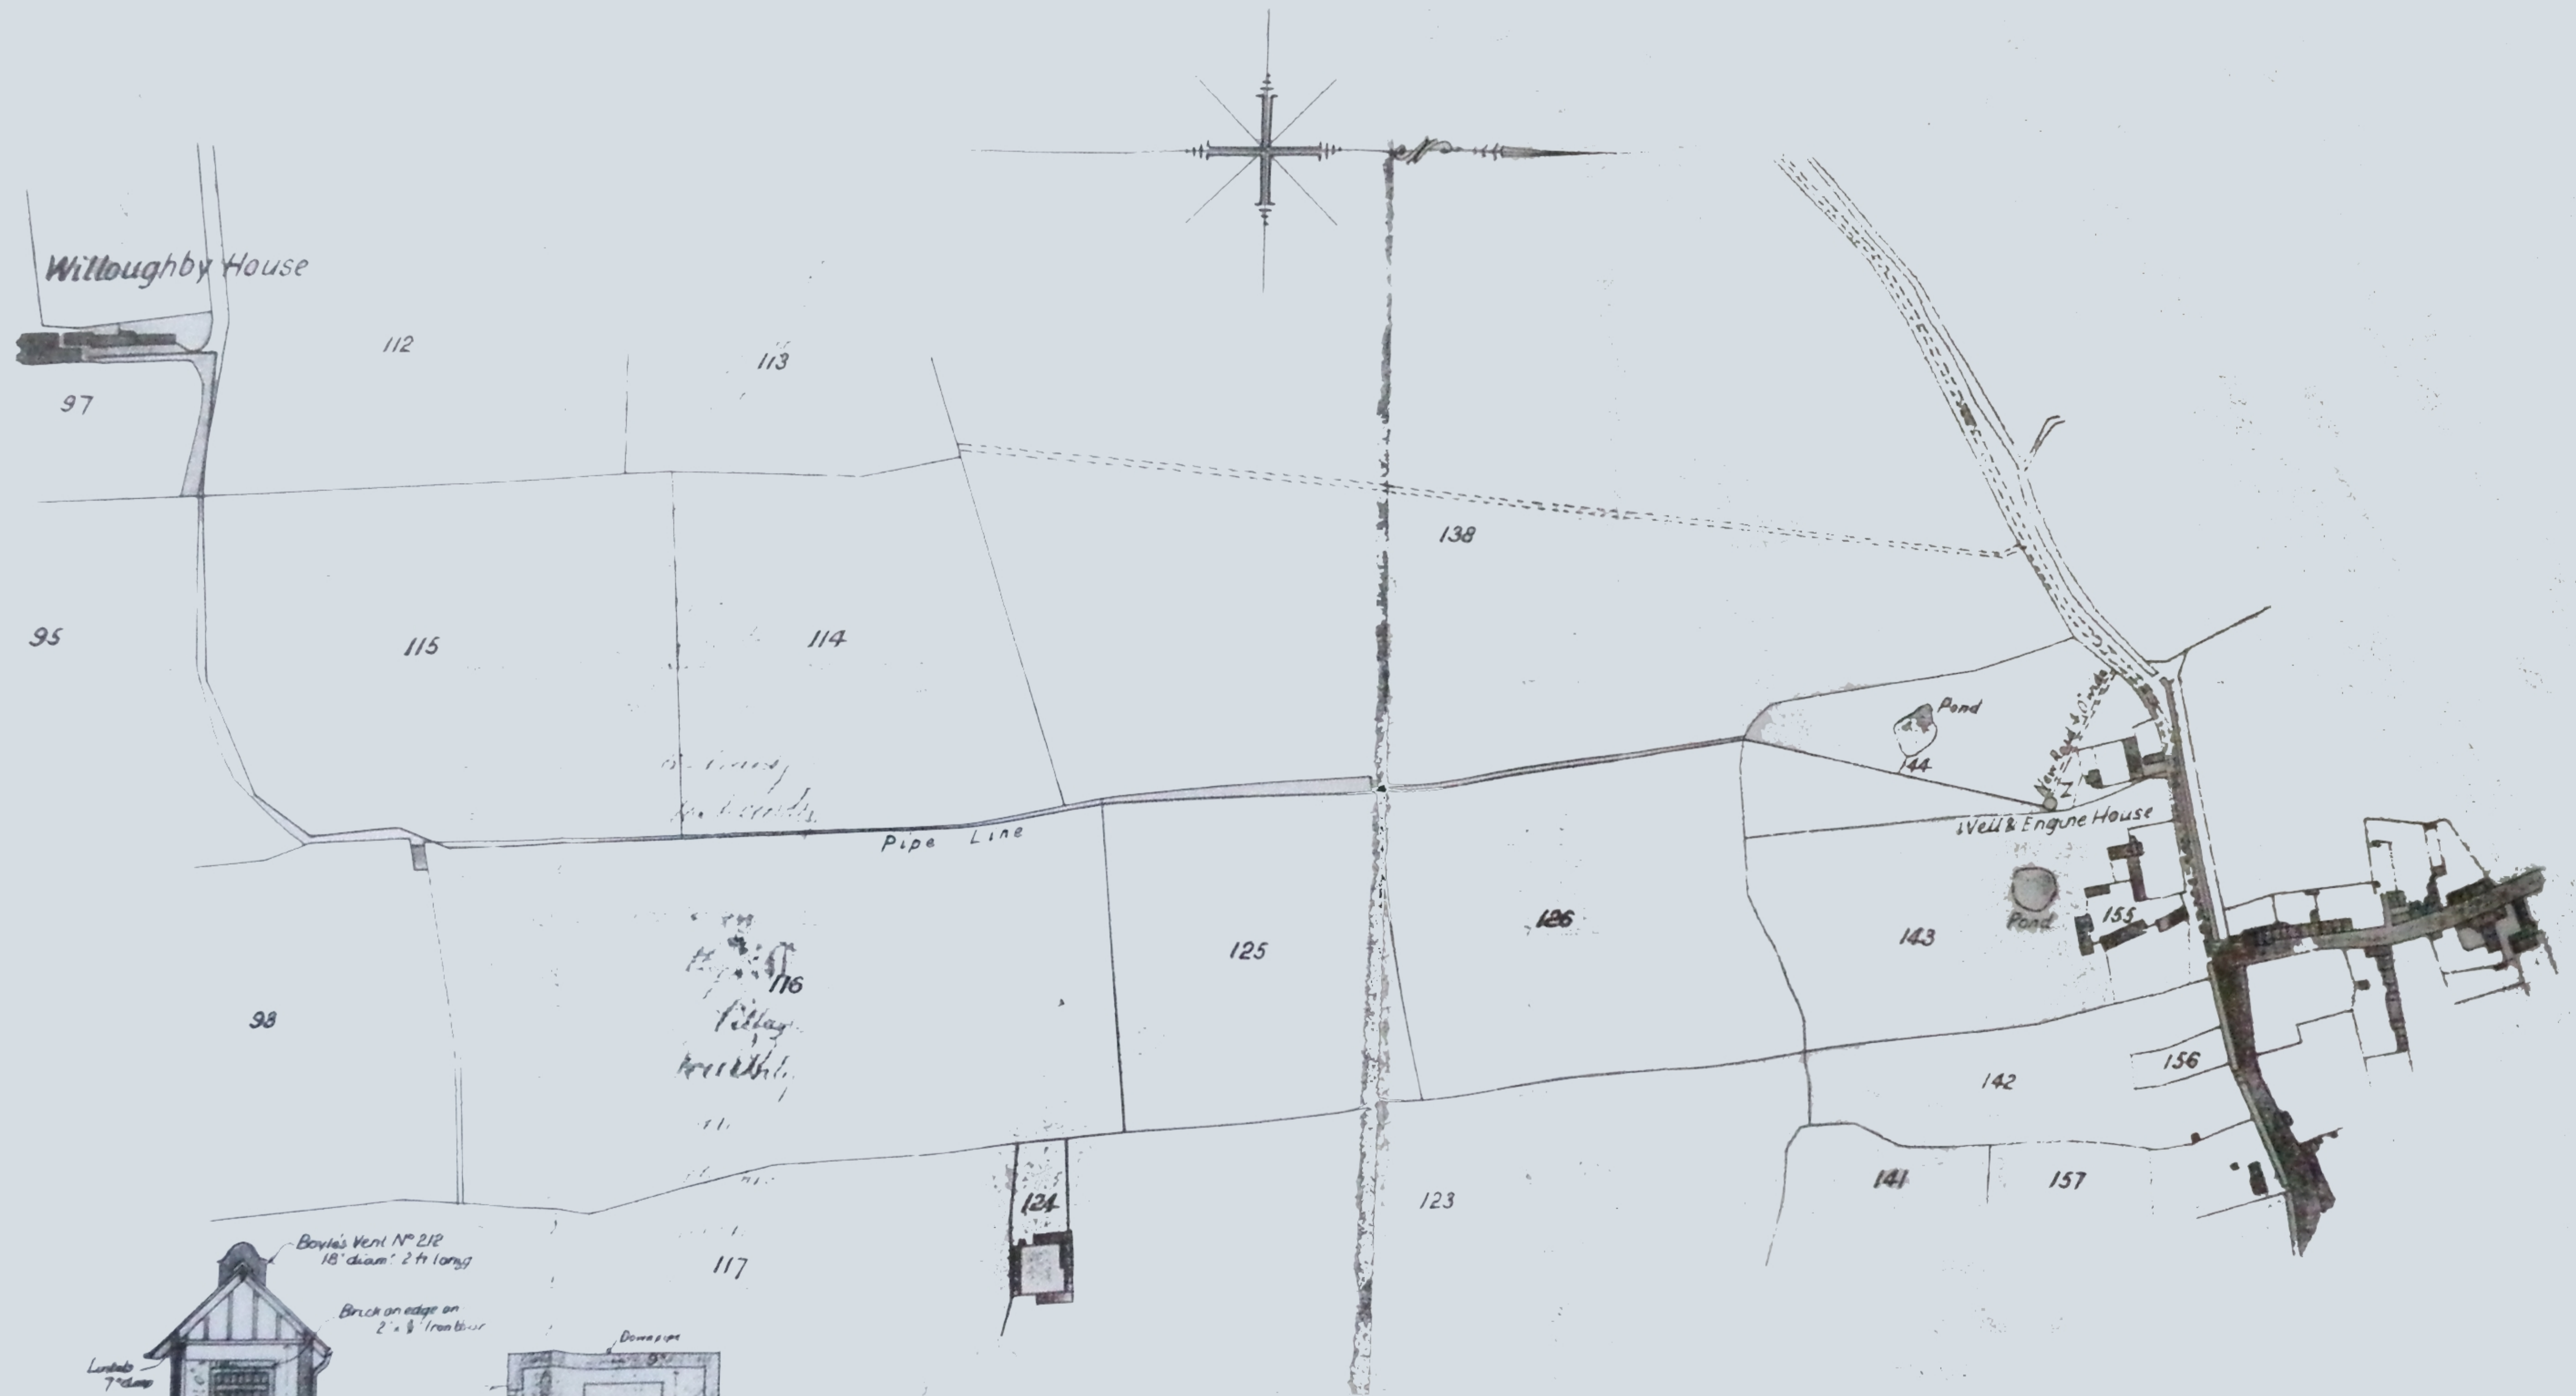

Engine House
1/8 in. Scale

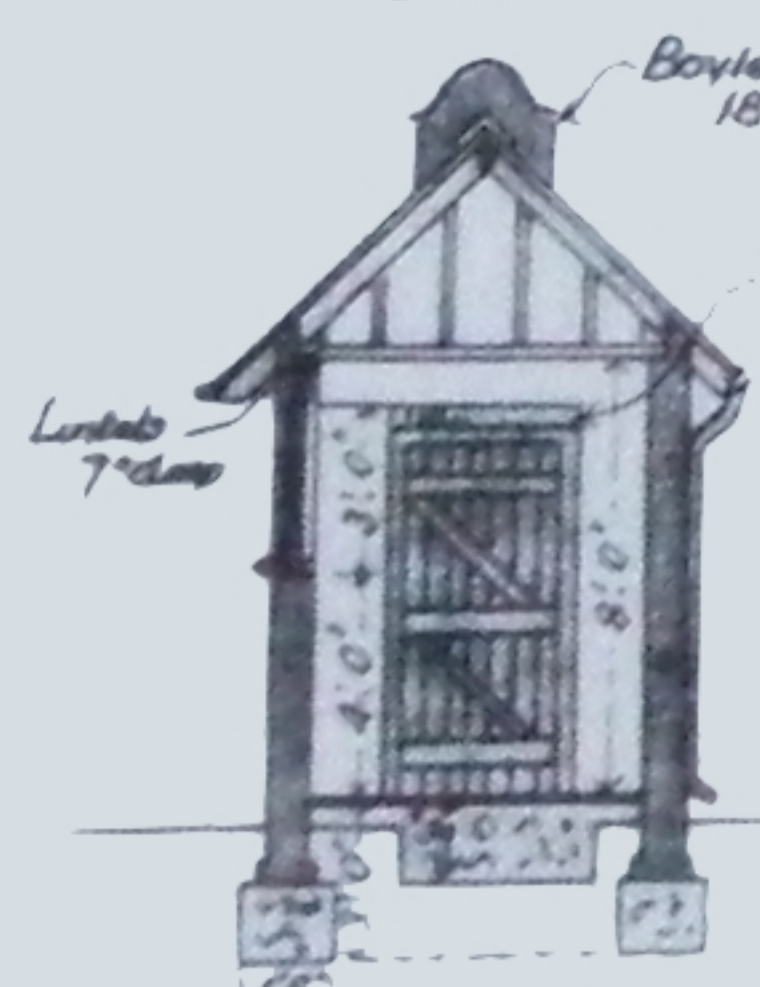

SECTION.

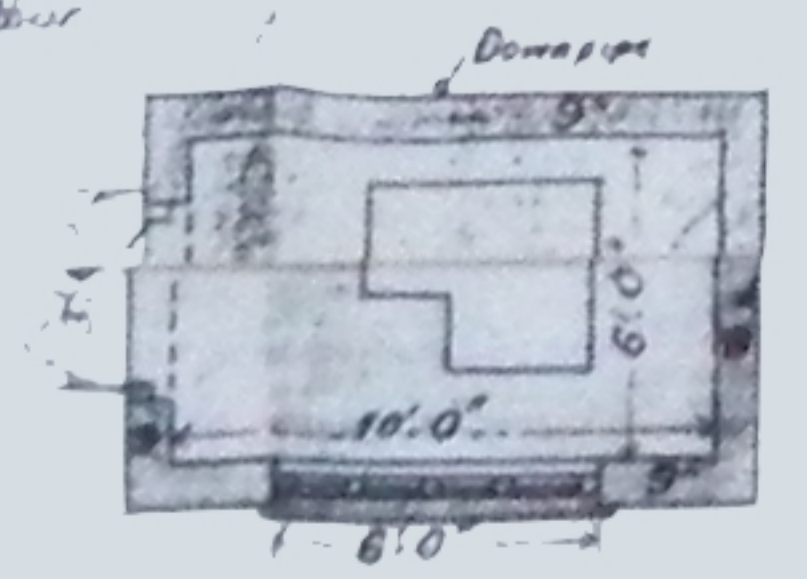

PLAN.

Scale - 25.344 Inches to a Mile.